



1 EL01 Ground Floor Plan
Scale: 1:100




2 EL01 Roof Plan
Scale: 1:100

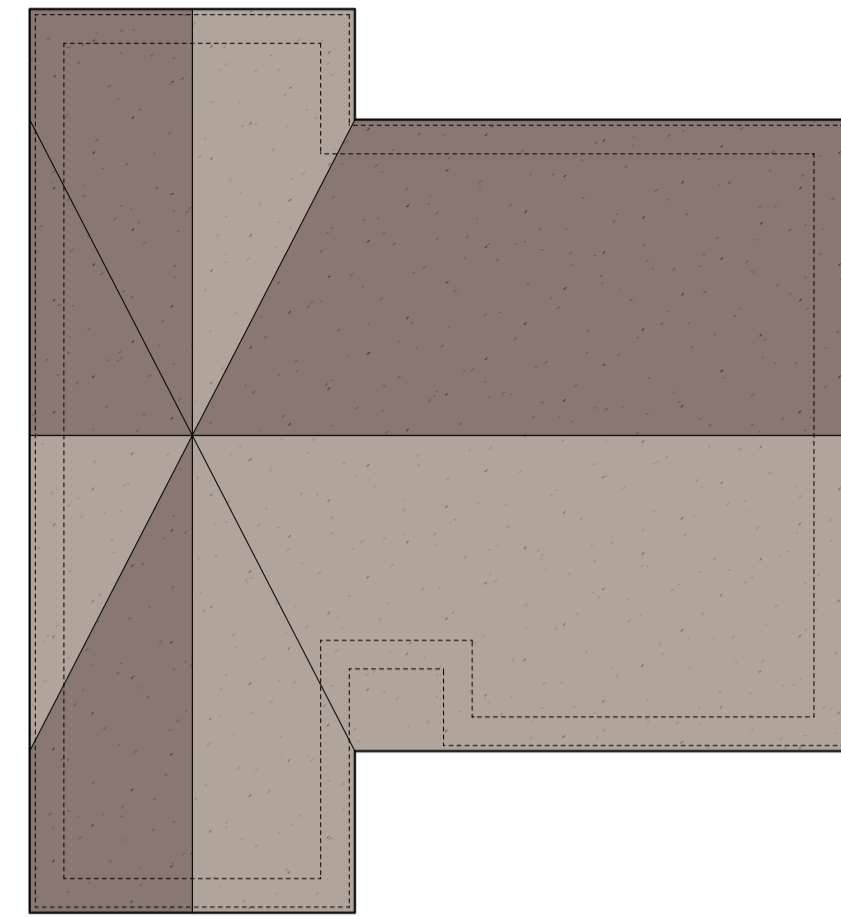

3 EL01 Side Elevation
Scale: 1:100

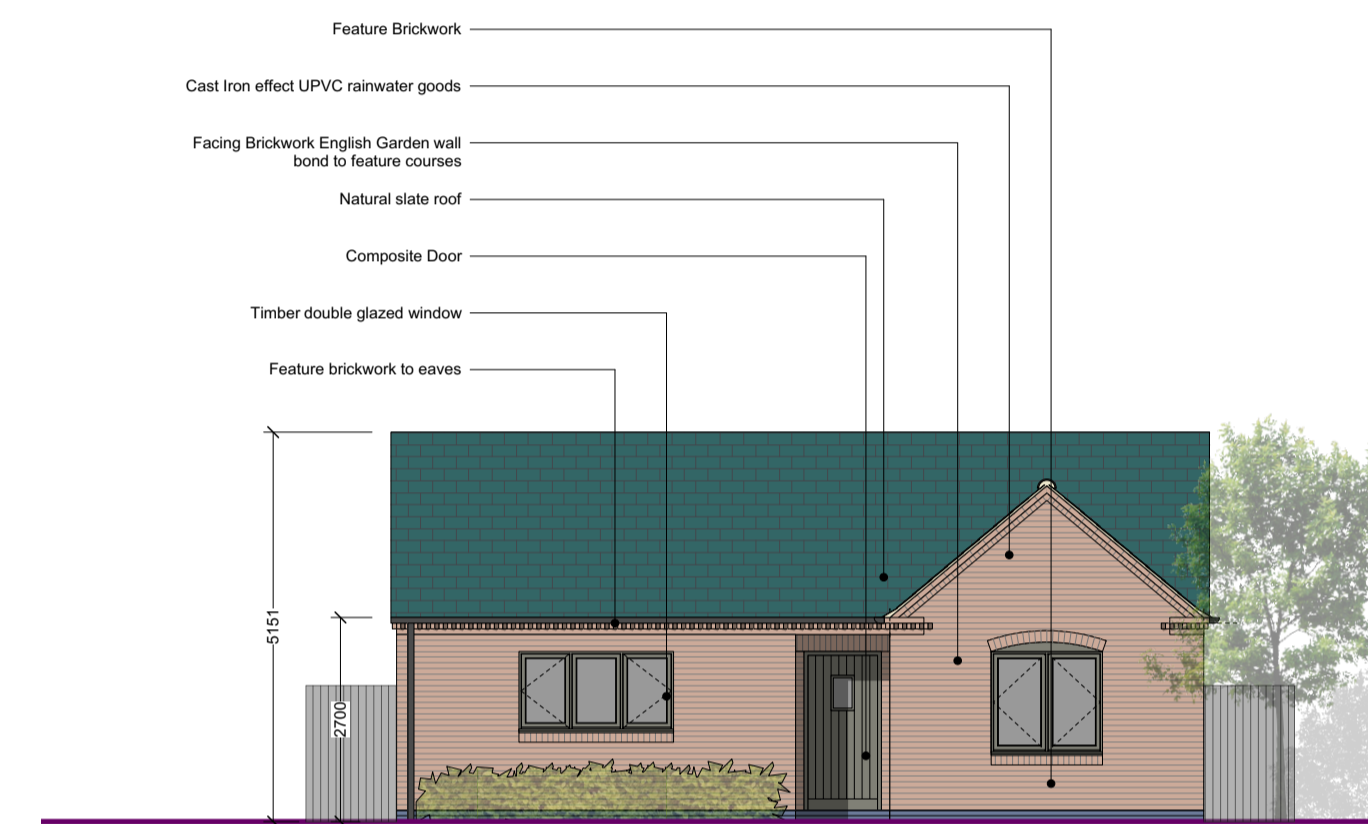

4 EL01 Front Elevation
Scale: 1:100

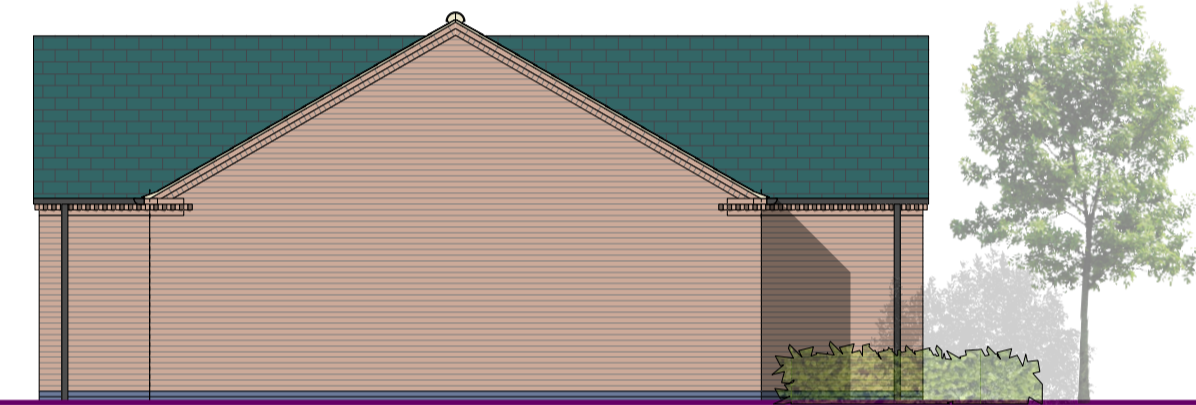

5 EL01 Side Elevation
Scale: 1:100



6 EL01 Rear Elevation
Scale: 1:100

- General Notes**
1. Do not scale off this drawing unless a scale bar is provided
 2. Any ambiguities, omissions and errors on this drawing should be notified immediately to the Architect before the commencement of works on site
 3. All dimensions are in millimetres unless otherwise stated
 4. All dimensions, unless otherwise indicated, are to the face of unfinished block walls or to the finished plaster face of stud partitions
 5. All dimensions are to be checked on site. Any discrepancies are to be notified immediately to the Architect before the commencement of works on site
 6. All levels are in meters unless otherwise stated
 7. This drawing is to be read in conjunction with all other relevant drawings and specifications for this project

CDM Regulations

Denotes a significant Hazard or difficult to manage procedure. Please refer to Designer Hazard Register for further information regarding mitigation of hazards

Issue Notes

Rev	Issue Date	Issue / Revision Notes	Issued by	Checked by
P1	2022-01-19	Planning Application	MT	JET
P2	2022-08-12	Revised Proposals	MT	JET

Approved Document B
Clear Zones and leading edges to comply with Part M(4)2

Approved Document B
Clear Zones around beds to comply with Part M(4)2

Unit	EL01/01A
Type	2 Bedroom 4 Person
Area	84sqm
NDSS	Compliant
M4(2)	Compliant
Instances	2/2

FRANKLIN ELLIS ARCHITECTS
Architecture / Landscape / Interiors / Graphics / Project Management

The Old Pumpthouse
5 The Ropewalk, Nottingham, NG1 5DU
T 0115 941 8475
E enquiry@franklinellis.co.uk
W www.franklinellis.co.uk

Job title
Easthorpe Lodge
Easthorpe, Nottinghamshire

Client Project Number
GHE 19-0001

Drawing title
Unit Type EL01
2 Bedroom 4 Person
Detached Bungalow

Associate/Partner Job Runner
Joe Taylor
Mia Tobutt

Drawing Scale 1:100 Sheet Size A1

Issue Status
PLANNING APPLICATION

DRAWING NO. REV NO.
GHE-FEA-01-XX-DP-A-1700 P2

